


Notes
This document and its design content is copyright © and is the property of Rocket Architectural Design. It shall not be reproduced in whole or in part without prior expressed permission. It shall be read in conjunction with all other associated project information including models, specifications, schedules and related consultants drawings and documentation. Do not scale from this drawing. All dimensions are in millimetres. All figures shown are approximate. All dimensions must be checked on site by the Contractor prior to the commencement of any fabrication or building works. Immediately report any discrepancies, errors or omissions to RAD prior to the commencement of any fabrication or building works. If in doubt please ASK.

Revisions
Rev Note / Drawn By Date
A Planning 24.11.20

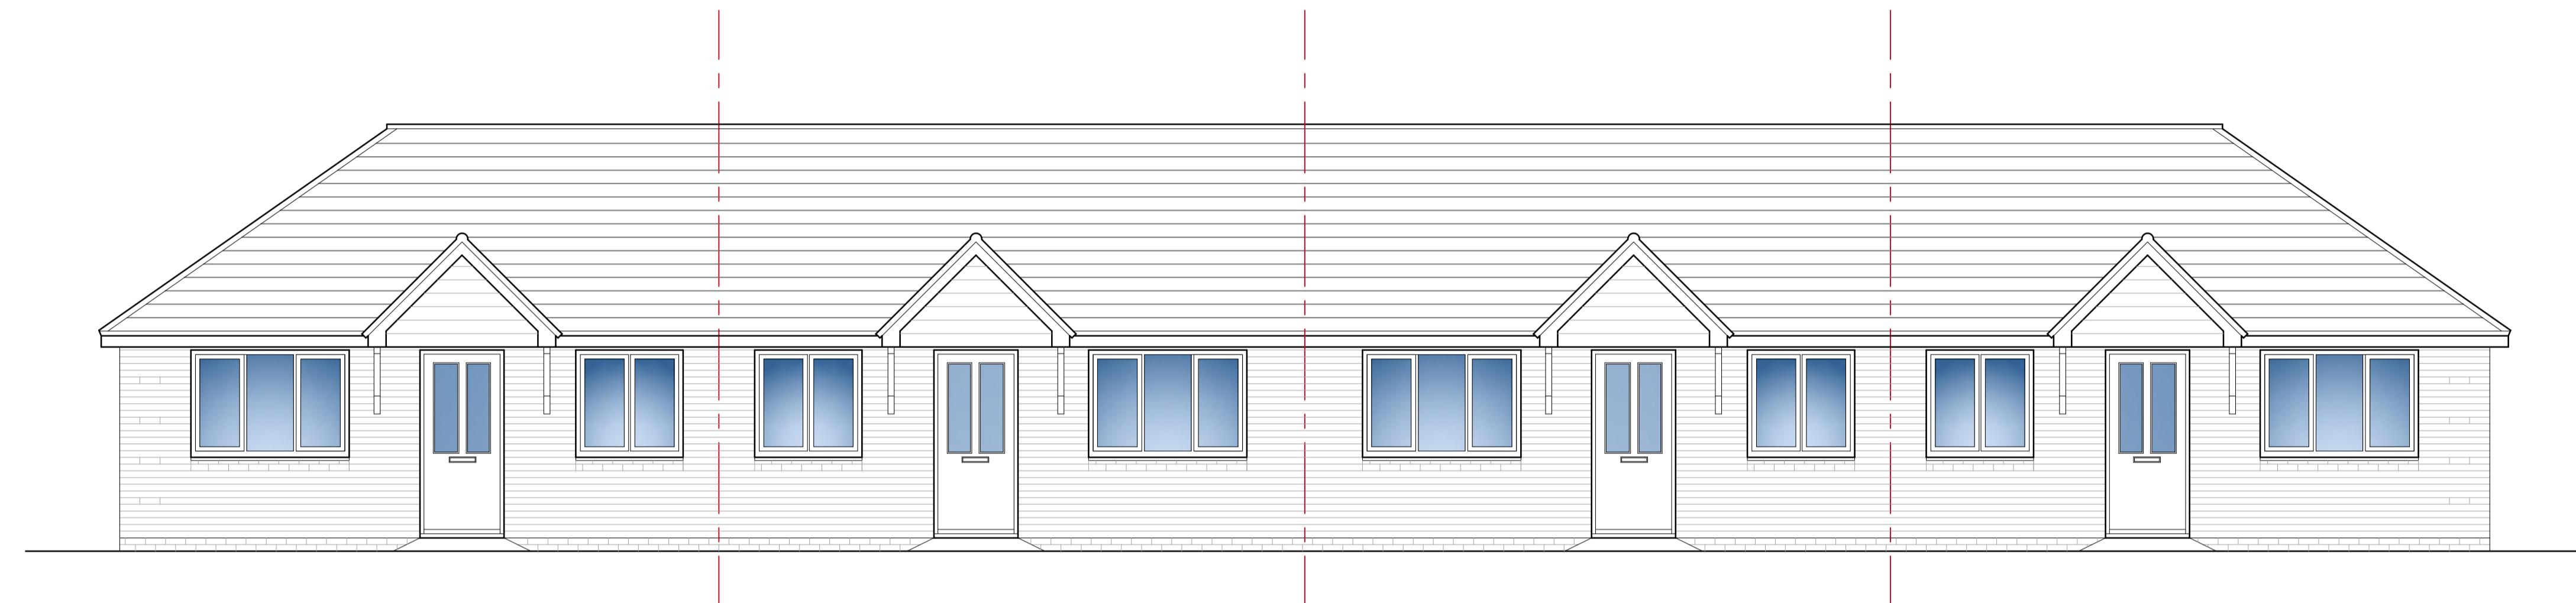

Proposed Front Elevation - Type A
- 1:50



Proposed Front Elevation - Type B
- 1:50



Project Title
New Development at Kensington Gardens, Land Off Cotswold Crescent, Billingham.

Client
Blu Sky Homes

Drawing Title
Proposed Dwelling - House Type A & B

Scale @ A1 1:50 **Project No. / DWG No. / Rev No.** RAD19-007/06

Drawing Status
Planning

Drawn By ACB **Checked By** Date 24.11.20

10 9 8 7 6 5 4 3 2 1 0 1:100
10 9 8 7 6 5 4 3 2 1 0 1:50

w: www.rocketarchitecturaldesign.com
t: 01325 790 555
e: anthony@rocketarchitecturaldesign.com