




1 1601 - Front Elevation  
1 : 50

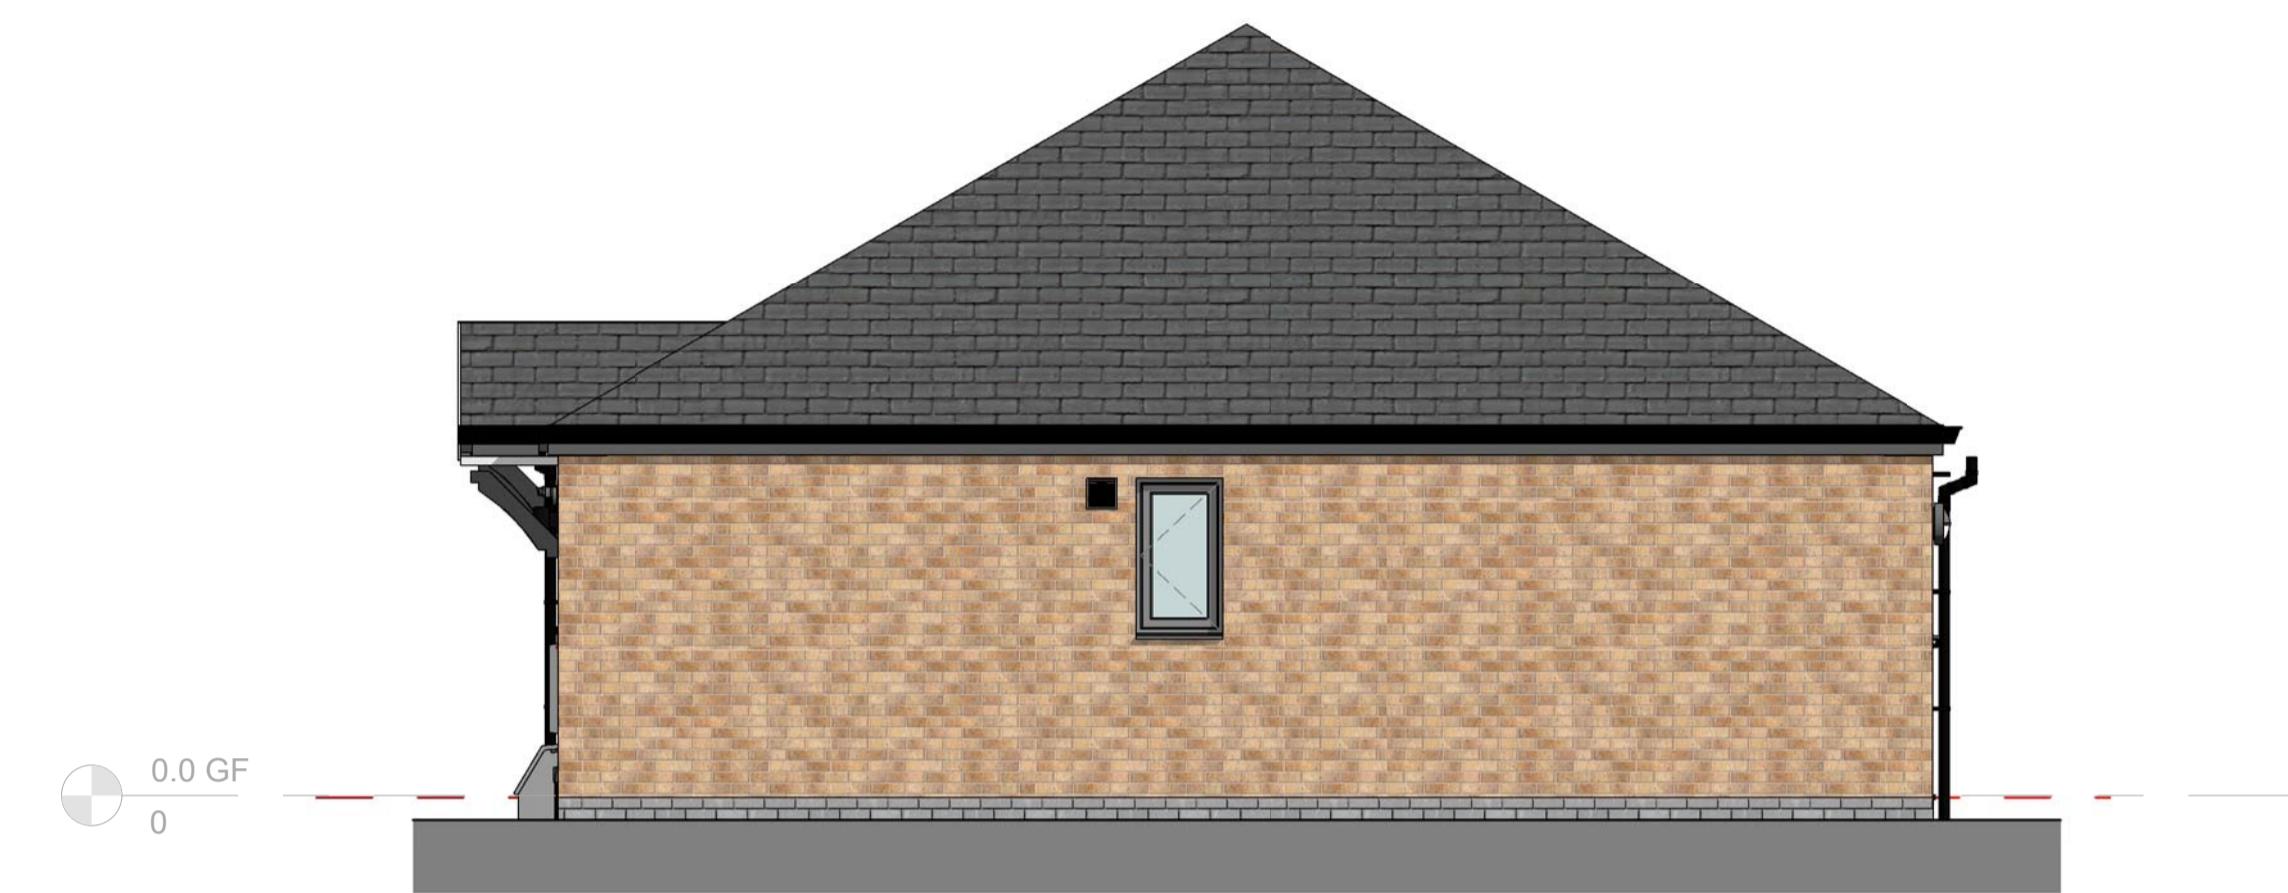

2 1601 - Gable Elevation (Bathroom Gable)  
1 : 50



4 1601 - Rear Elevation  
1 : 50



3 1601 - Gable Elevation (Kitchen Gable)  
1 : 50

Status: S4	Revision: P01	Date: 14/06/23	Drawn By: MK	Checked By: LJ
First Issue for initial design team comments. Note: further design development yet to take place.				
Drawing Title: Proposed GA Elevations				
Model File Name: RES900-BHA-V211-ZZ-M3-A-0001				
Drawn By: MK Date Drawn: 20/04/2022				
Checked By: LJ Date Checked: 20/04/2022				
Scale at A1: Status: S4 Revision: P01				
File Name: RES1002 - BHA - V211 - ZZ - DR - A - 1601				
© Blake Hopkinson Architecture + Design Ltd				