




1 1601 - Front Elevation  
1 : 50



2 1601 - Gable Elevation  
1 : 50

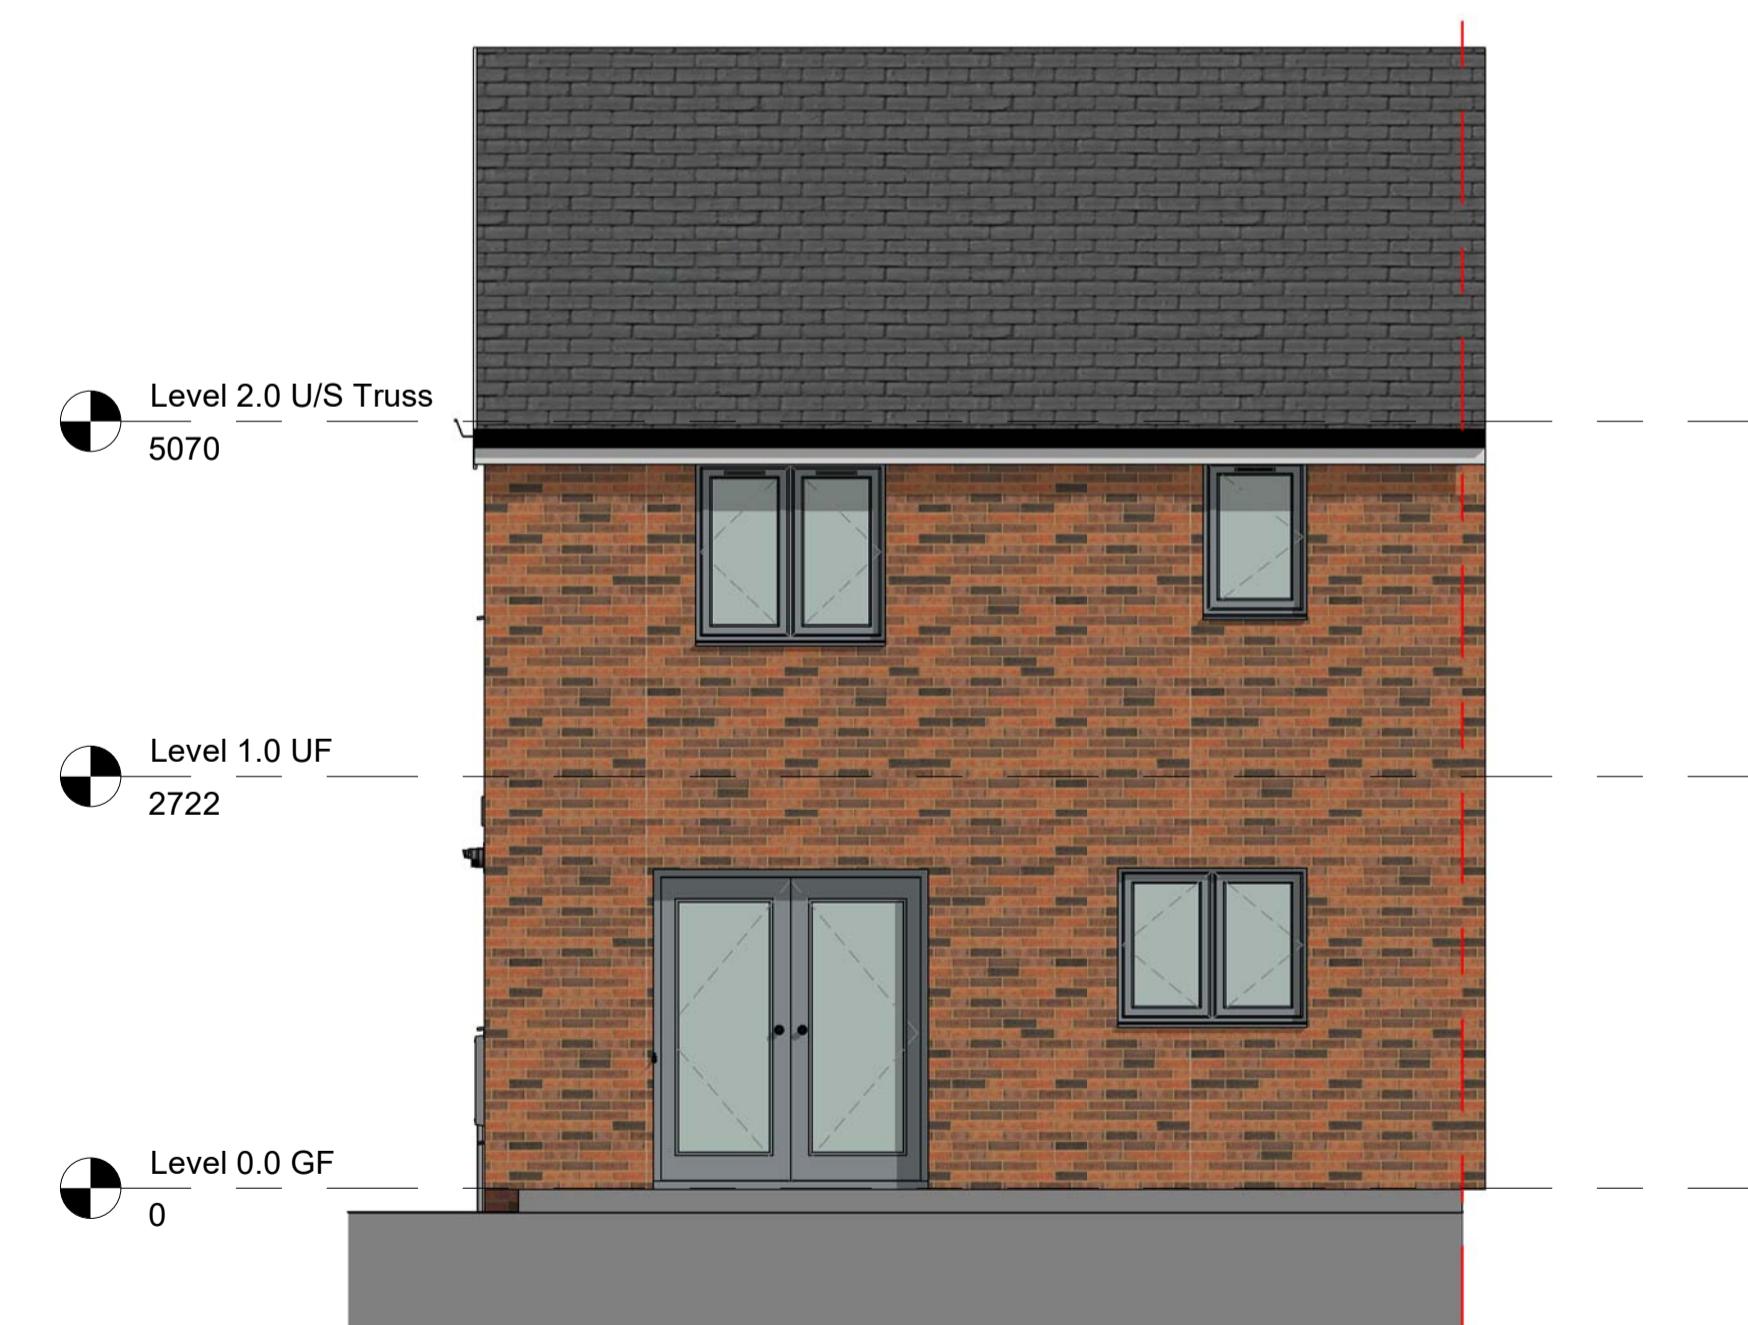

3 1601 - Rear Elevation  
1 : 50

Date	Revision	Date	Drawn By	Checked By
S4	P01	14.06.2023	MK	LJ
First Issue for initial design team comments. Note: further design development yet to take place.				
Revision				
<b>BLAKEHOPKINSON</b>  architecture + design ltd				
11 New Quay - North Shields - Tyne & Wear - NE29 6LO - 0191 2570022				
ARCHITECTURE: <a href="http://www.blakehopkinson.co.uk">www.blakehopkinson.co.uk</a>				
INTERIOR DESIGN: <a href="http://www.blakehopkinson.co.uk">www.blakehopkinson.co.uk</a> Company No. 9493963				
BHA Project No: RES1002				
Project Name: Birkdale House Type - 4B/6P with en-suite Sunderland Rd, Easington Adderstone Living				
Drawing Title: Proposed Building Elevations				
Model File Name: RES900-BHA-V411-ZZ-M3-A-0001				
Drawn By:	SE	Date Drawn:	20/04/2022	
Checked By:	DB	Date Checked:	20/04/2022	
Scale at A1:	1 : 50	Status:	S4	Revision: P01
File Name:	RES1002 - BHA - V411 - ZZ - DR - A - 1601	Project No:	Originator:	Volume:
© Blake Hopkinson Architecture + Design Ltd				